


STRUCTURAL NOTES:
All supporting or structural members
ie. Roof trusses,
Girders, Rafters, Beams, Floor Joist
and Walls
must be approved by the Contractor
and/or
a Engineer or Lumber company.

CONTRACTOR NOTES:
All Contractors shall verify all
Dimensions on
Print before starting work. Once
work is started
signifies acceptance of conditions
and
any problems shall become the
Contractors responsibility.

K-DEZIGN

616-836-1120

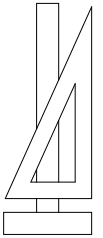

EAGLE COLLEGE

DRAWN BY JHK

APPROVED BY

DATE 4-8-08
REVISED

SCALE 1/8" = 1'

DRAWING NUMBER

A
1




STRUCTURAL NOTES:
 All supporting or structural members
 ie. Roof trusses,
 Girders, Rafters, Beams, Floor Joist
 and Walls
 must be approved by the Contractor
 and/or
 an Engineer or Lumber company.

CONTRACTOR NOTES:
 All Contractors shall verify all
 Dimensions on
 Print before starting work. Once
 work is started
 signifies acceptance of conditions
 and
 any problems shall become the
 Contractors responsibility.

K-DEZIGN

616-836-1120

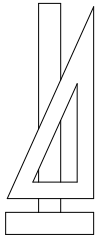

EAGLE COLLEGE

DRAWN BY JHK

APPROVED BY

DATE 4-8-08
 REVISED

SCALE 1/8" = 1'

DRAWING NUMBER




STRUCTURAL NOTES:
 All supporting or structural members
 ie. Roof trusses,
 Girders, Rafters, Beams, Floor Joist
 and Walls
 must be approved by the Contractor
 and/or
 a Engineer or Lumber company.

CONTRACTOR NOTES:
 All Contractors shall verify all
 Dimensions on
 Print before starting work. Once
 work is started
 signifies acceptance of conditions
 and
 any problems shall become the
 Contractors responsibility.

K-DEZIGN

616-836-1120

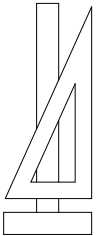

EAGLE COLLEGE

DRAWN BY JHK

APPROVED BY

DATE 4-8-08
 REVISED

SCALE 1/8" = 1'




DRAWING NUMBER

STRUCTURAL NOTES:
All supporting or structural members
ie. Roof trusses,
Girders, Rafters, Beams, Floor Joist
and Walls
must be approved by the Contractor
and/or
a Engineer or Lumber company.

CONTRACTOR NOTES:
All Contractors shall verify all
Dimensions on
Print before starting work. Once
work is started
signifies acceptance of conditions
and
any problems shall become the
Contractors responsibility.

K-DEZIGN

616-836-1120

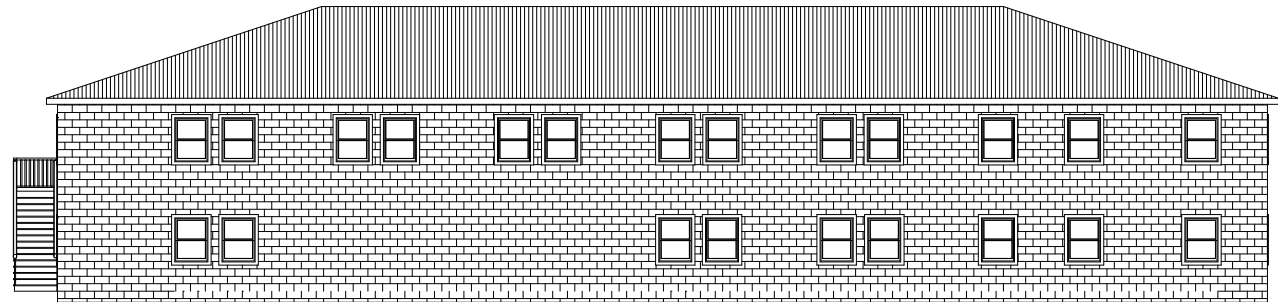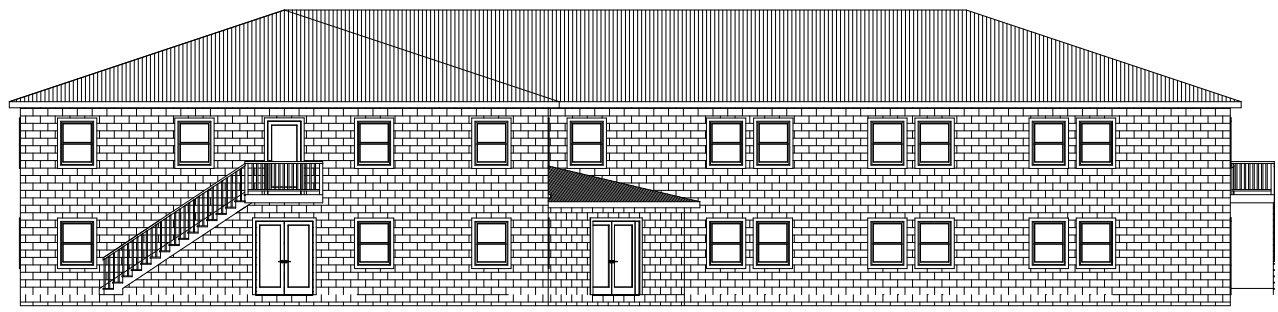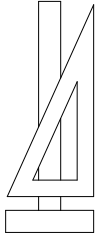

EAGLE COLLEGE

DRAWN BY JHK
APPROVED BY
DATE 4-8-08
REVISED




SCALE 1/8" = 1'
DRAWING NUMBER

STRUCTURAL NOTES:
All supporting or structural members
ie. Roof trusses,
Girders, Rafters, Beams, Floor Joist
and Walls
must be approved by the Contractor
and/or
a Engineer or Lumber company.

CONTRACTOR NOTES:
All Contractors shall verify all
Dimensions on
Print before starting work. Once
work is started
signifies acceptance of conditions
and
any problems shall become the
Contractors responsibility.

K-DEZIGN

616-836-1120

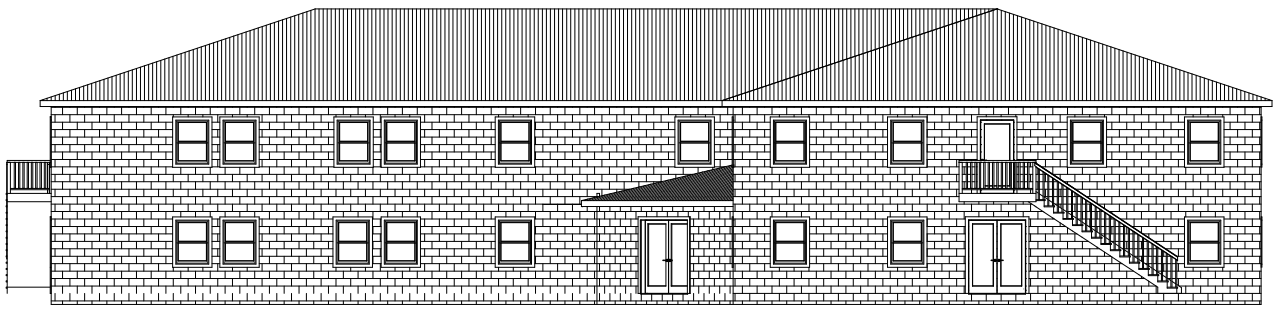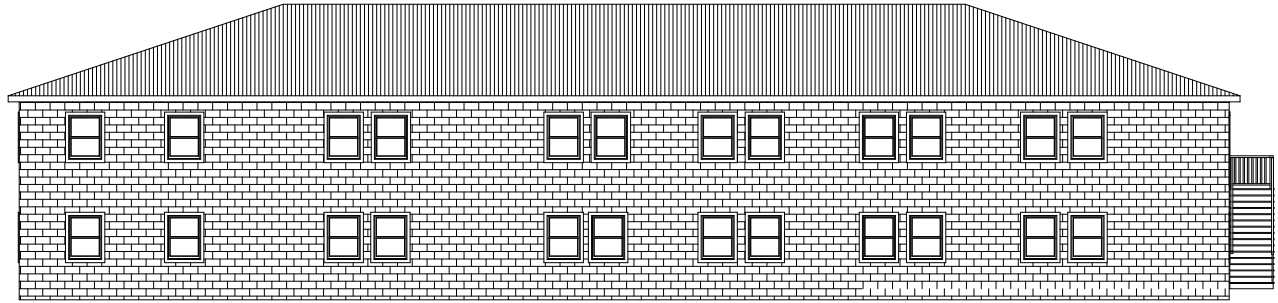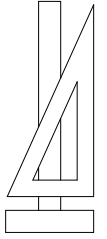

EAGLE COLLEGE

DRAWN BY JHK
APPROVED BY
DATE 4-8-08
REVISED

SCALE 1/8" = 1'
DRAWING NUMBER